


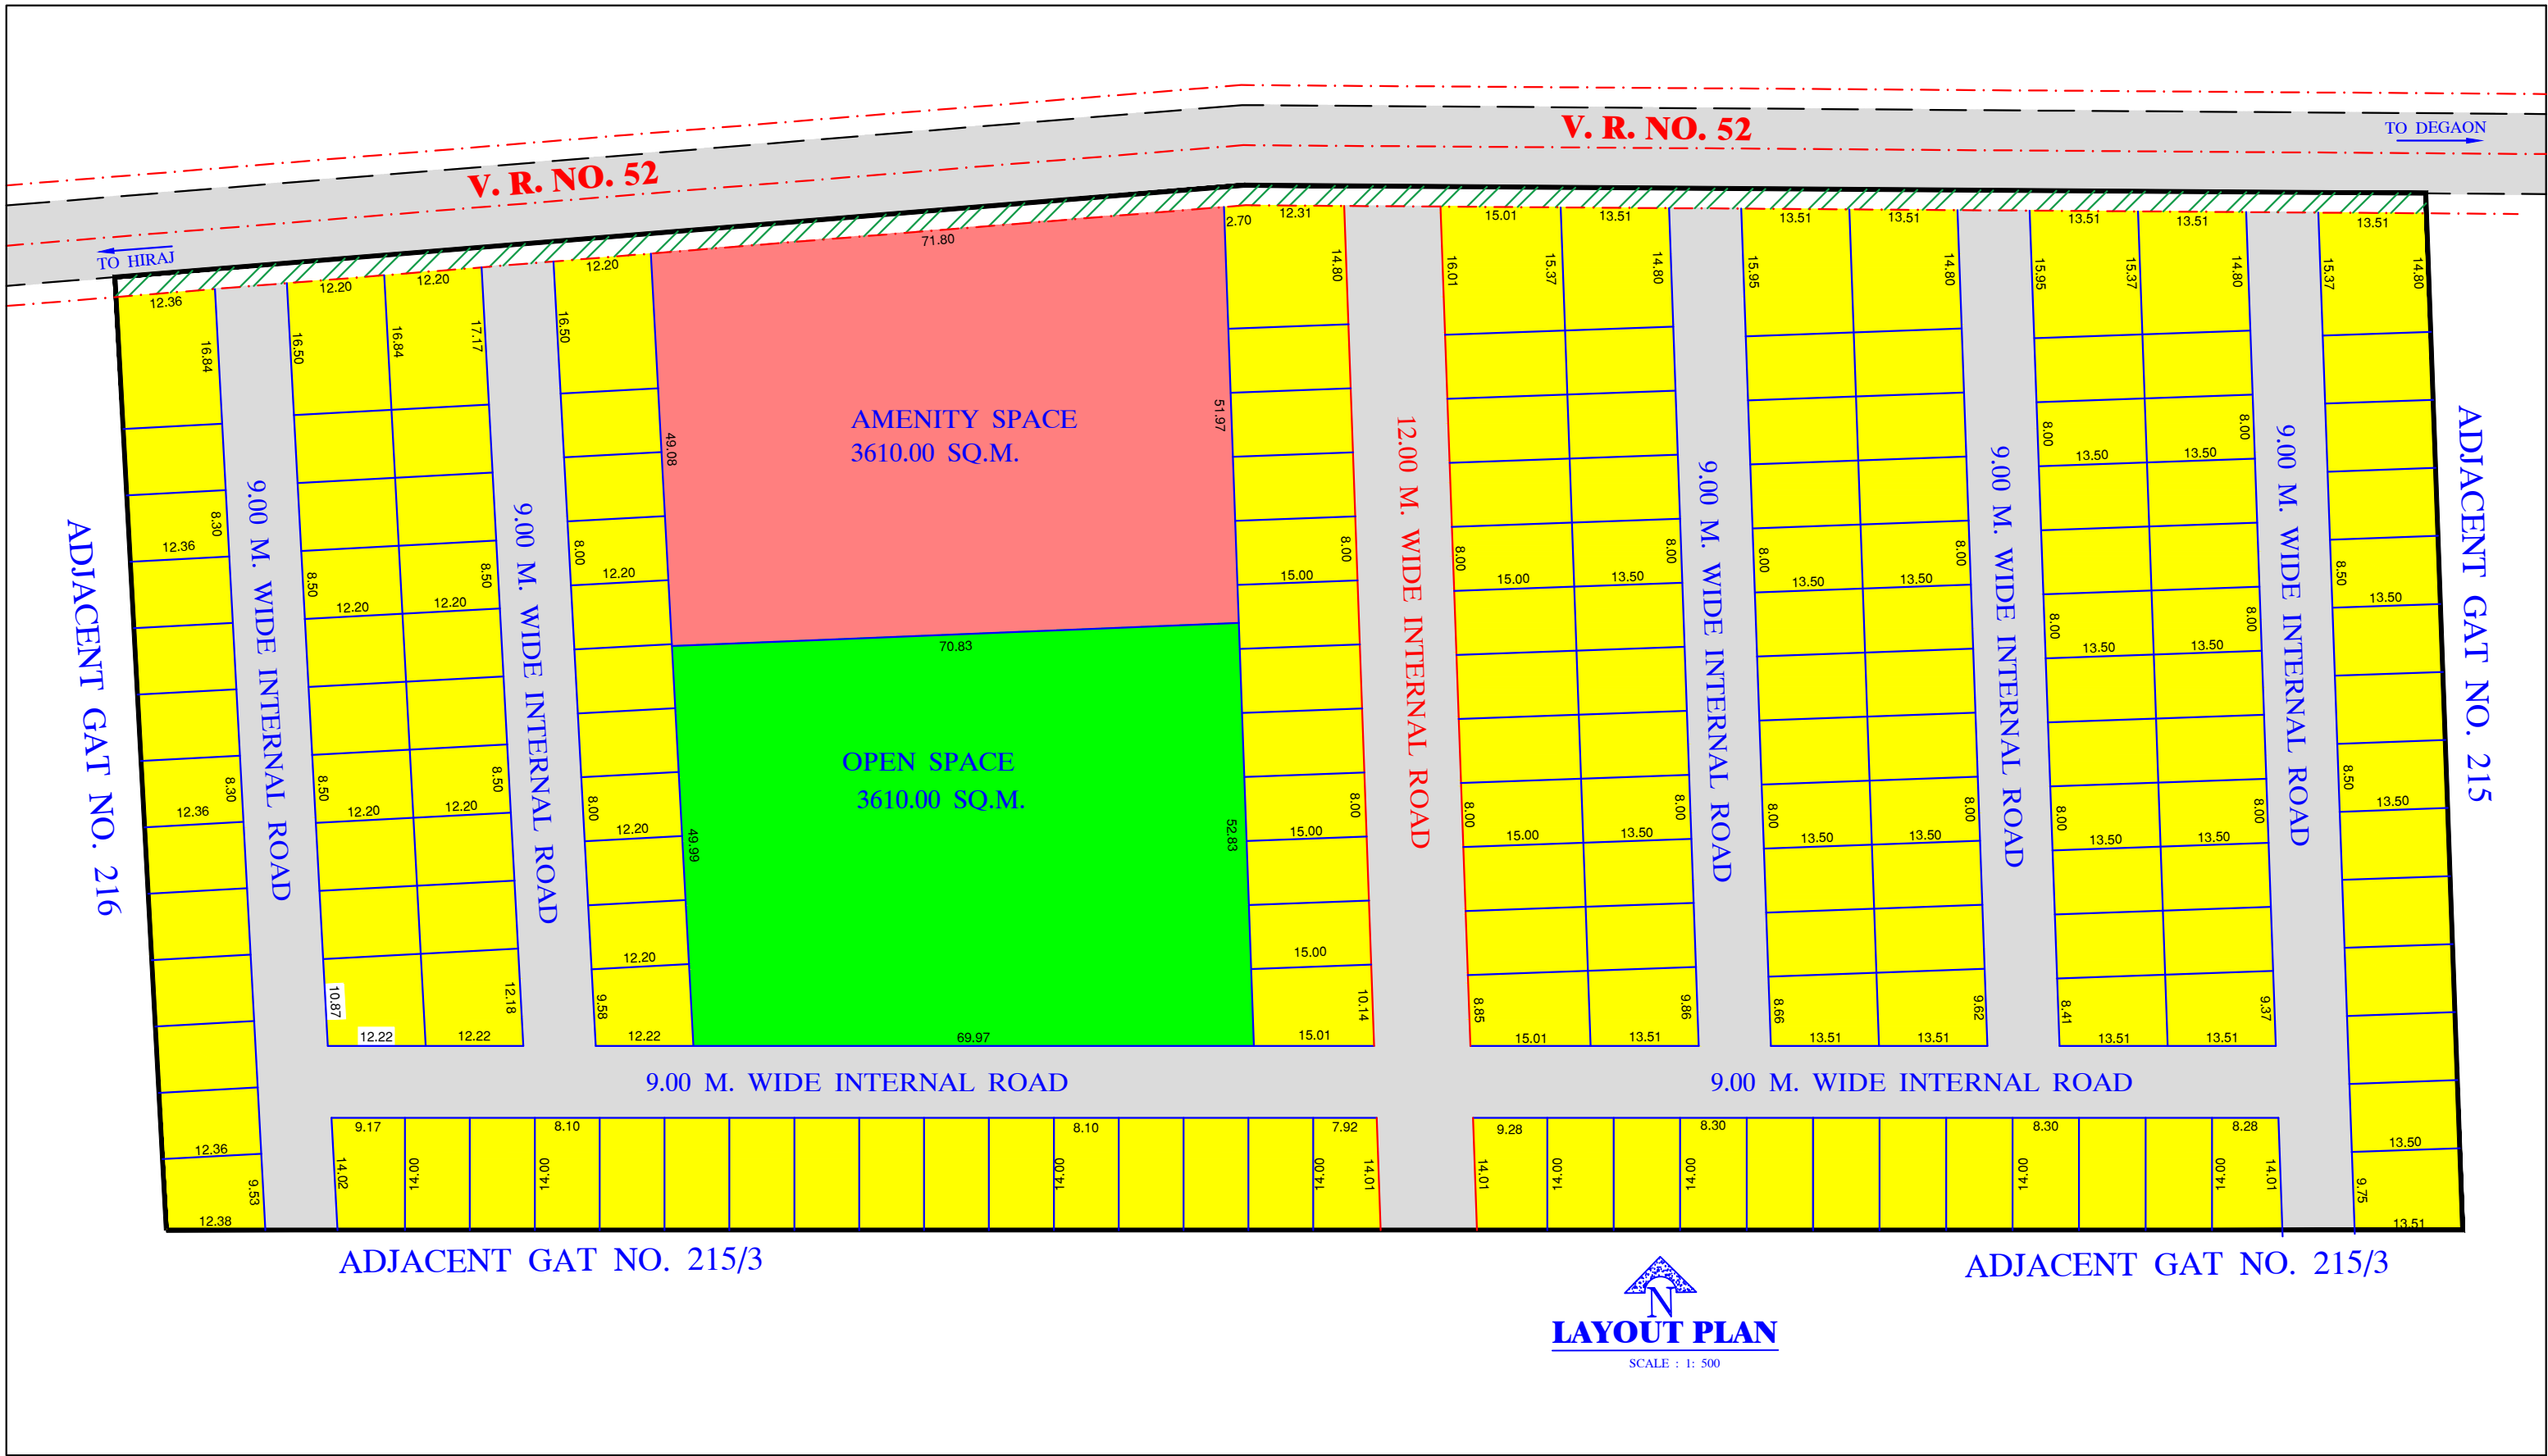

ADJACENT GAT NO. 215/3

ADJACENT GAT NO. 215/3

N
LAYOUT PLAN
SCALE : 1: 500