


ADJACENT ODHA
O D H A P A D

ADJACENT GAT NO. 04

ADJACENT GAT NO. 03

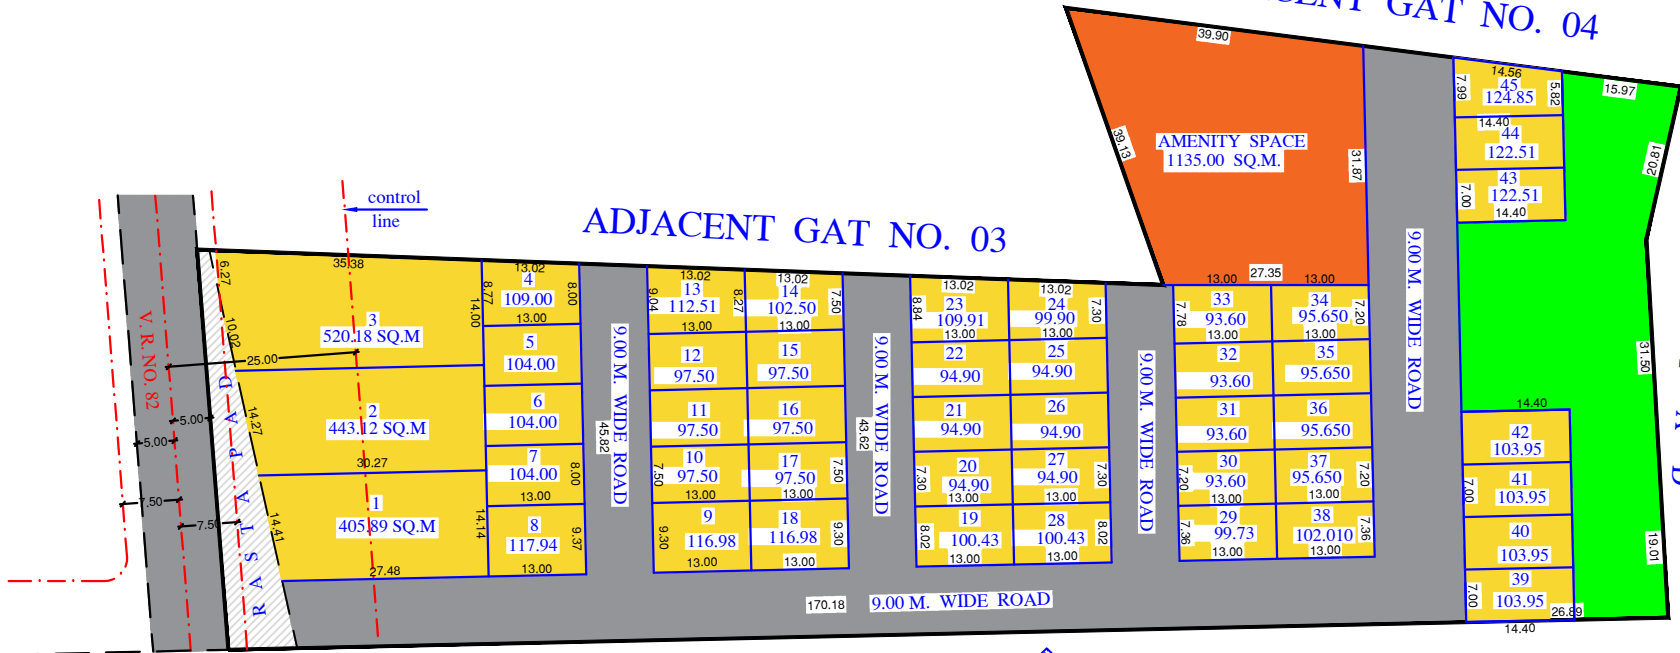

LAYOUT PLAN

SCALE : 1 : 500

